


Open-Cut Pavement Restoration Detail - CDF

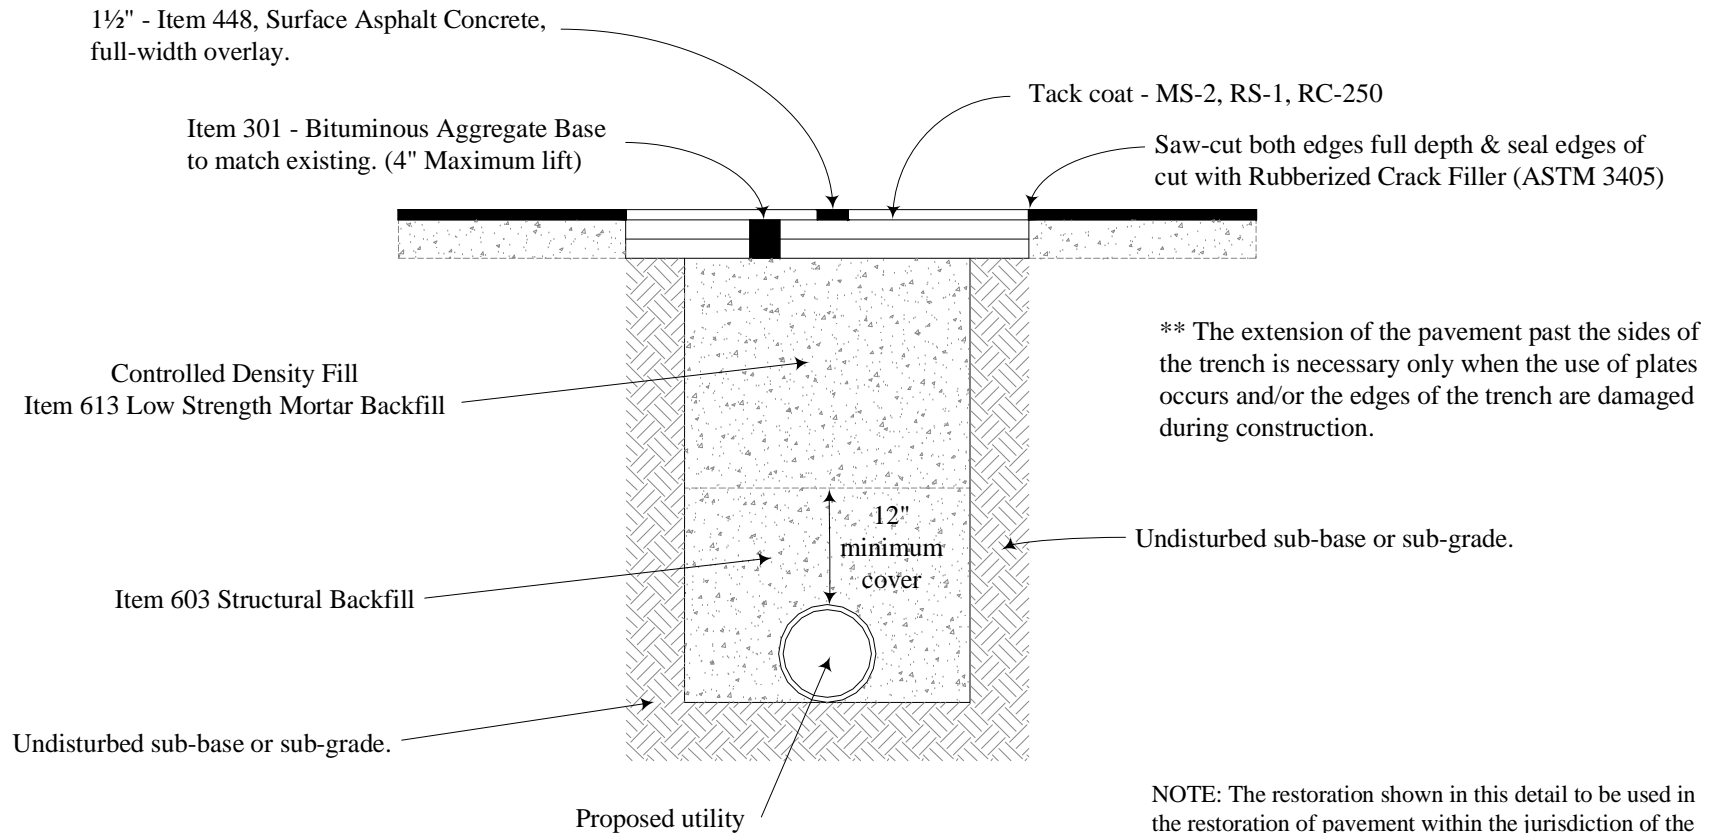

NOTE: The restoration shown in this detail to be used in the restoration of pavement within the jurisdiction of the Warren County Engineer. Roadway open-cut requires special permission by the Warren County Engineer. Warren County Engineer's Office is to be notified 24 hours prior to construction.

Warren County Engineer's Office

Neil F. Tunison, P.E., P.S.
Warren County Engineer

105 Markey Road, Lebanon, Ohio 45036
Phone: 1-513-695-3301 Fax: 1-513-695-3323
www.wceo.us

